

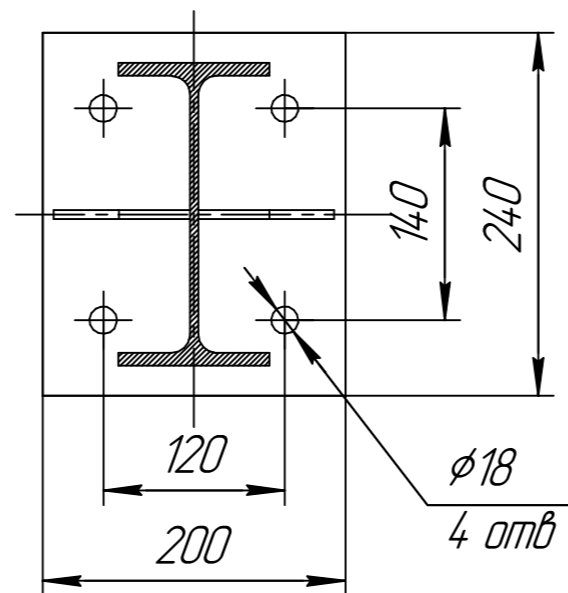


В-В(1:5)  
14 мест

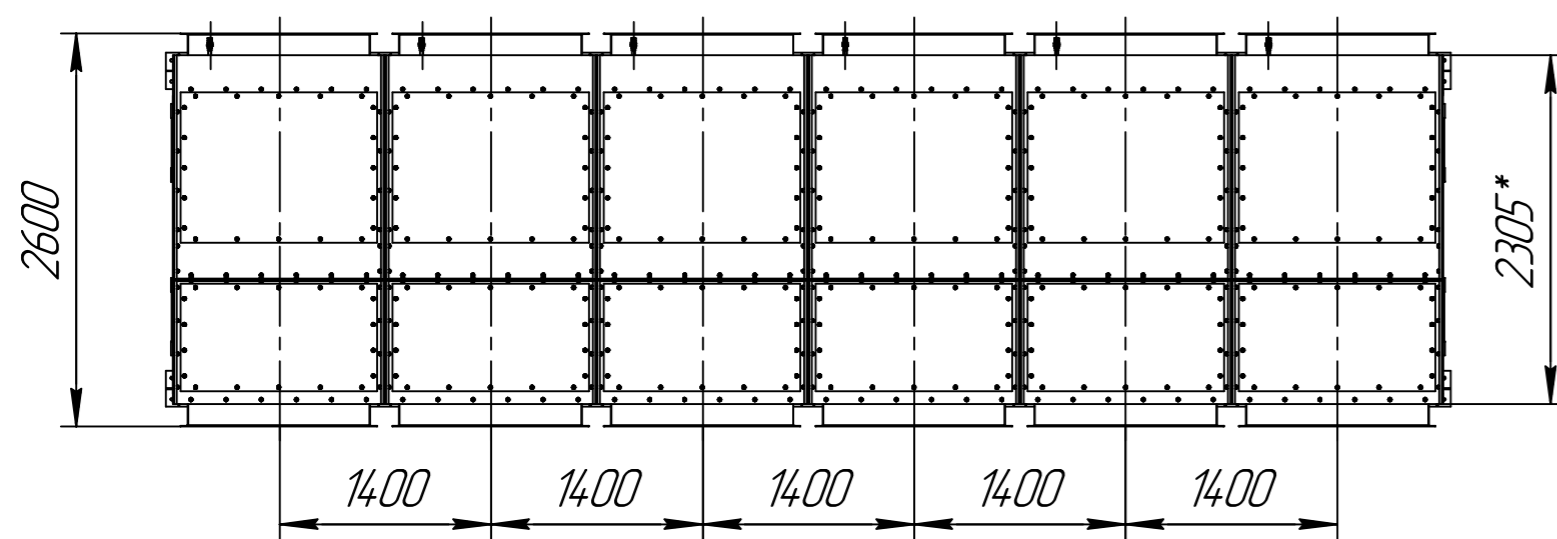

А,Б(1:10)

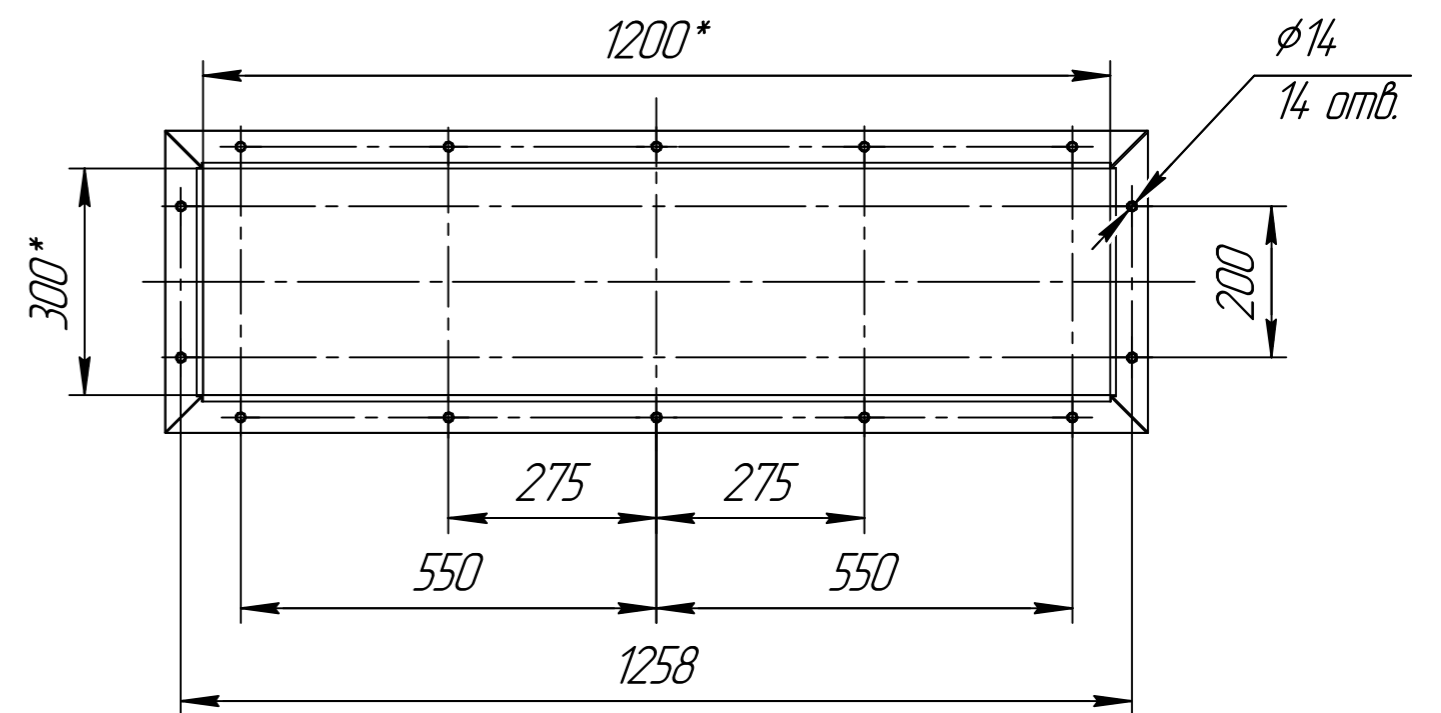

1 \*Размер для справок.  
2 Масштаб (1:50).